
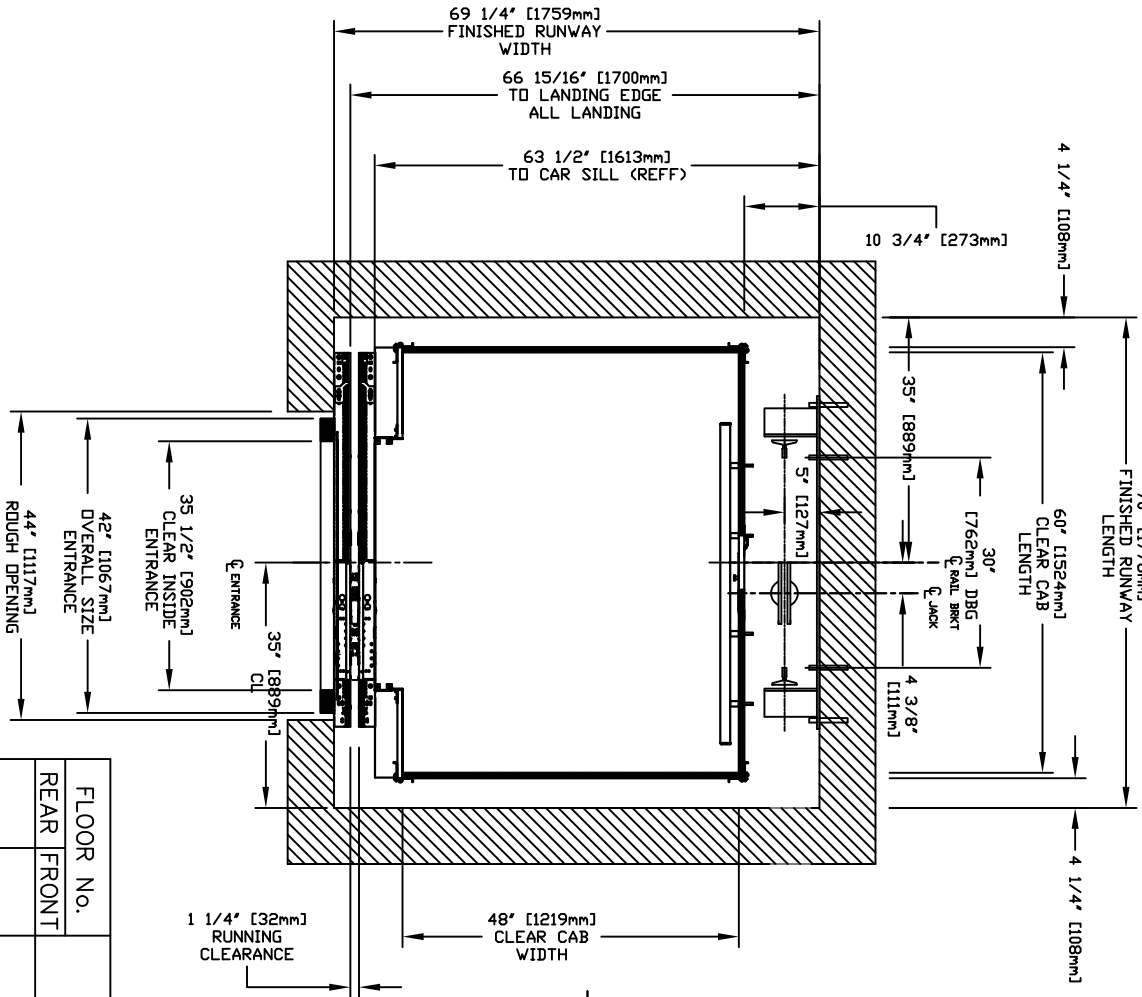


SECTIONAL VIEW - INFINITY HD Model 4860 2SPD

PLAN VIEW - INFINITY HD Model 4860 TYPE 5 2SPD


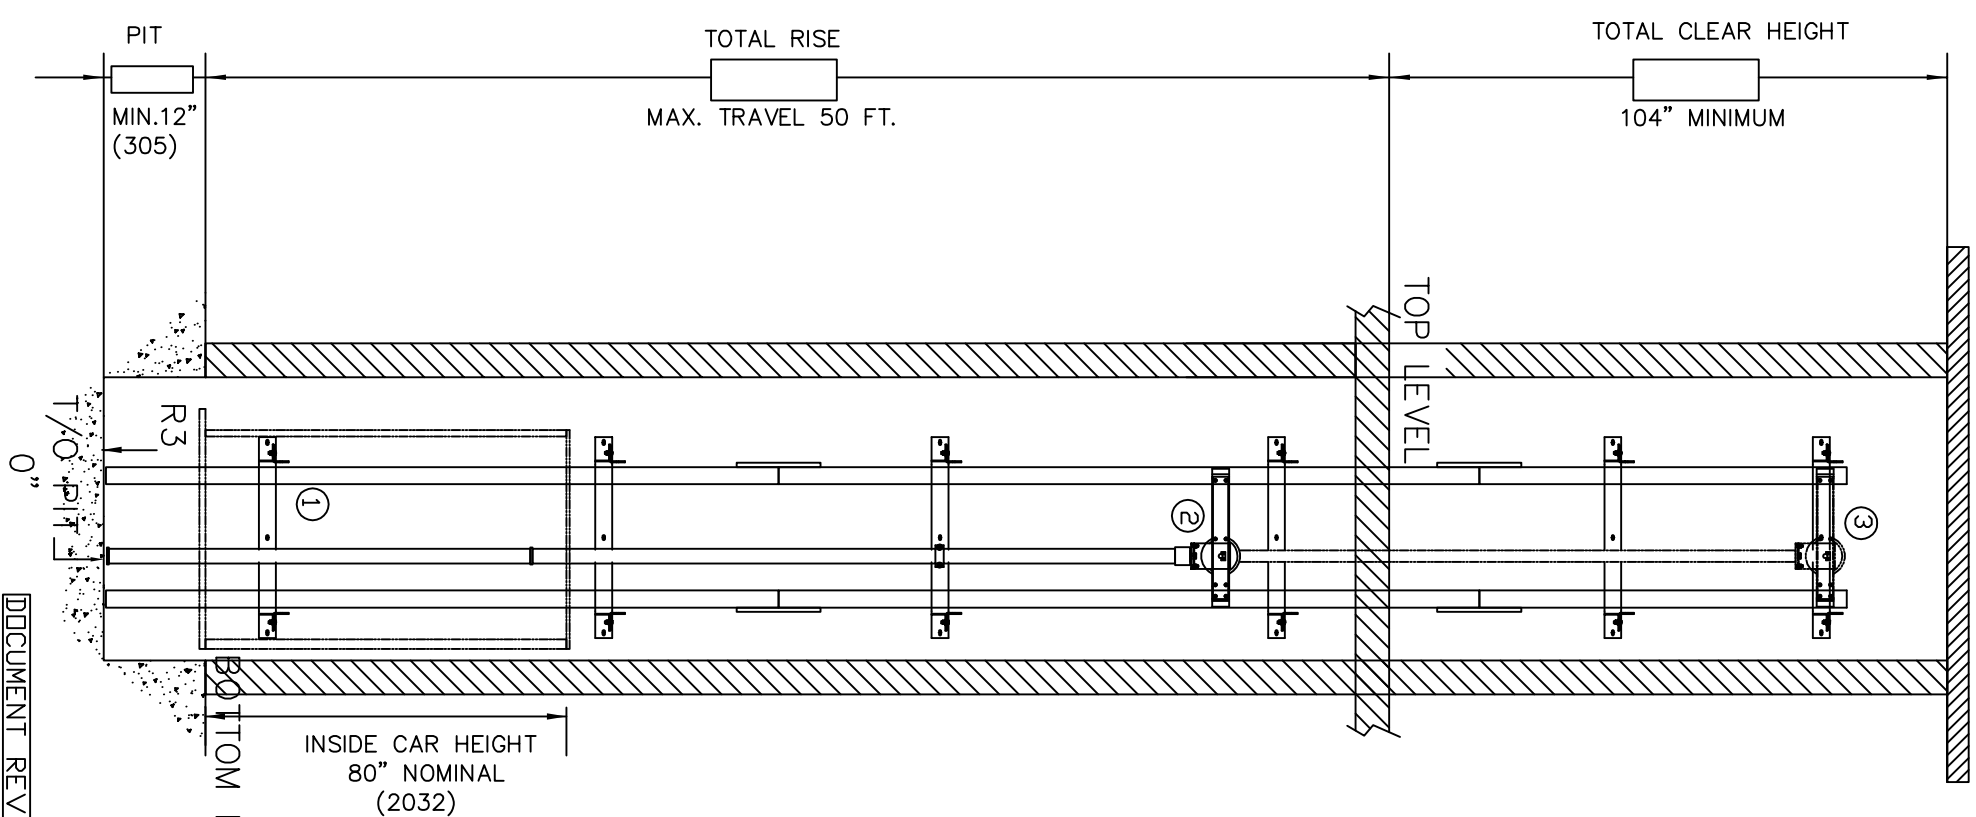


TOP RAIL BRACKET	AT TOP OF HOISTWAY CONSULT YOUR CONCORD REPRESENTATIVE FOR EXACT LOCATION
INTERMEDIATE RAIL BRACKET	48" INTERVALS ABOVE BOTTOM BRACKET
BOTTOM RAIL BRACKET	24" ABOVE PIT FLOOR

PIT / OVERHEAD REQUIREMENTS			
MAX. SPEED (ft/min)	MIN. PIT	TOTAL TRAVEL	MINIMUM OVERHEAD
30	12" ***		104"(2642)

*** NOTE: Additional pit equipment required when over 36" deep, consult your local dealer for details

FLOOR No.	FLOOR HEIGHT	
	REAR	FRONT
TOTAL RISE		

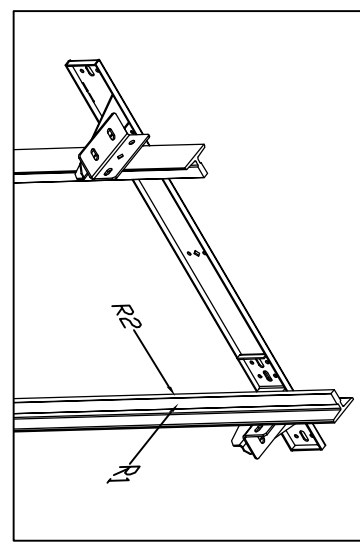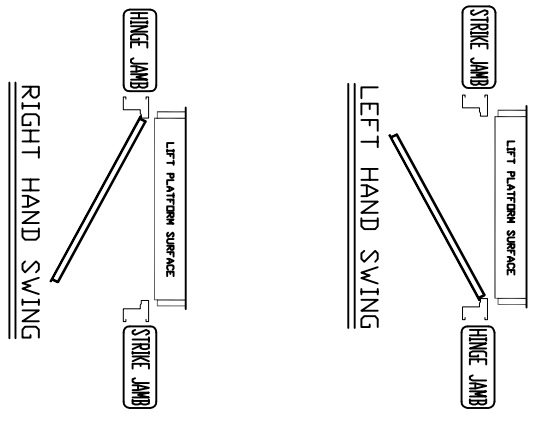

RAIL FORCES		R3 NOTE:	
		PIT FLOOR TO SUPPORT LOAD OF: 8,22kips * (INCLUDES IMPACT)	
* R1	* R2	FOR TOTAL PULL-OUT FORCE ON RAIL BRACKET R1 MUST BE DOUBLED eg. 844LBF.	
422106f.	251106f.	FOR LOCAL APPLICATION OF PIT LOAD, SEE PIT CHANNEL/BUFFER SKETCH.	
RAIL WEIGHT : 8.0 lbs / ft			

