


TABLE 1- MAST HEIGHT

| TRAVEL | TOWER HEIGHT | MIN ENCLOSURE HEIGHT |
|-------------|--------------|----------------------|
| mm (Inches) | mm | Inches |
| 1219 (48") | 2032 | 80 |
| 1829 (72") | 2642 | 104 |
| | | 2896 |
| | | 114 |





TABLE 2 - ENCLOSURE DIMENSION

| CLEAR INSIDE CAB WIDTH | CLEAR INSIDE CAB LENGTH | A | | B | | C | | D | |
|------------------------|-------------------------|------|---------|------|--------|-----|---------|-----|--------|
| | | mm | Inches | mm | Inches | mm | Inches | mm | Inches |
| 914 | 48 | 1449 | 57 1/16 | 1483 | 58 3/8 | 687 | 27 1/16 | 806 | 31 3/4 |
| 914 | 54 | 1449 | 57 1/16 | 1635 | 64 3/8 | 764 | 30 1/16 | 806 | 31 3/4 |
| 914 | 60 | 1524 | 57 1/16 | 1788 | 70 3/8 | 840 | 33 1/16 | 806 | 31 3/4 |

ANCHOR POINTS

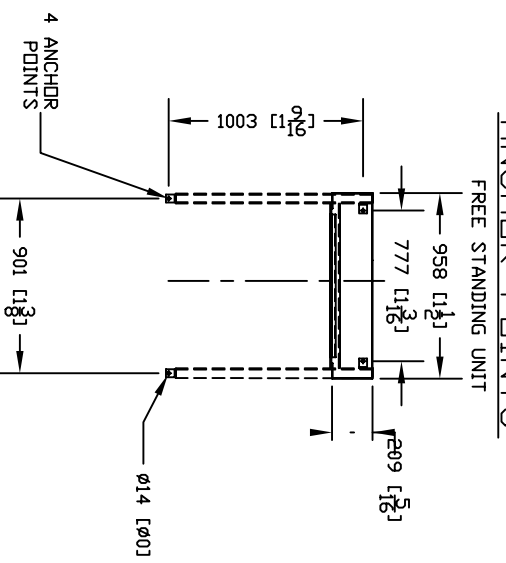

FORCES

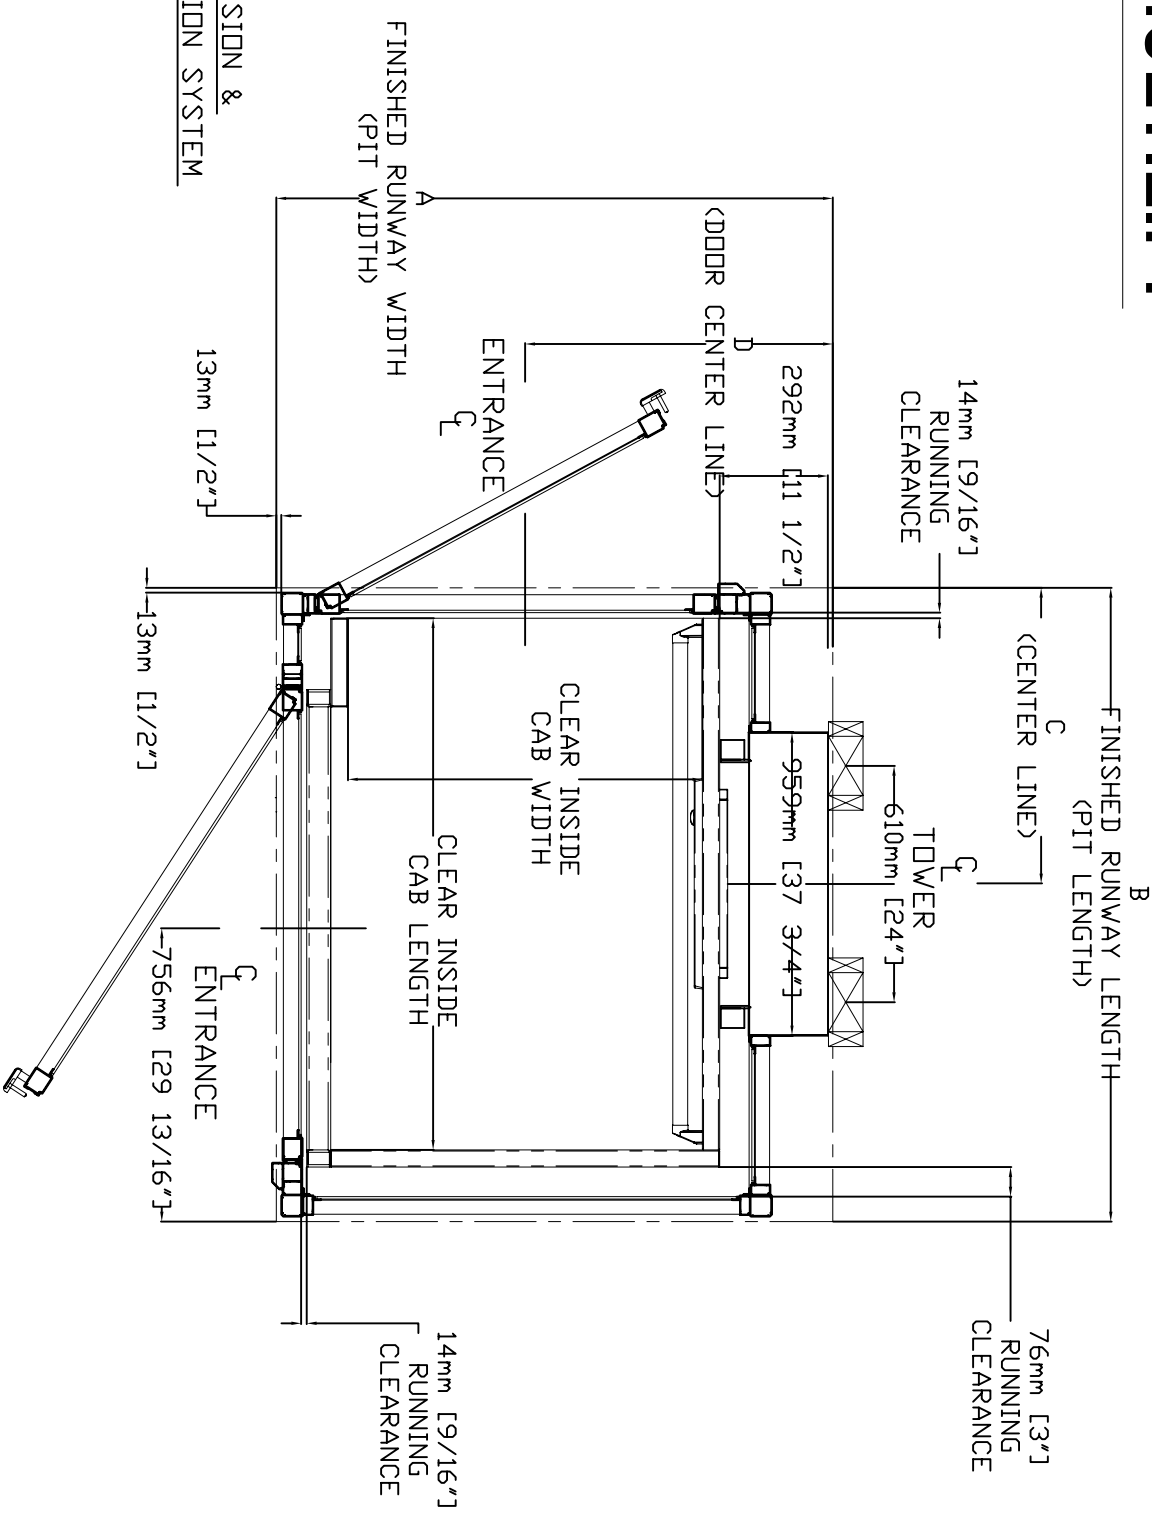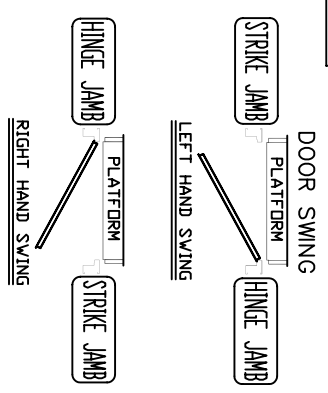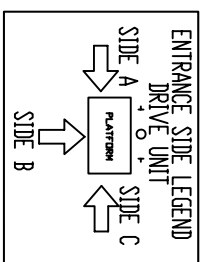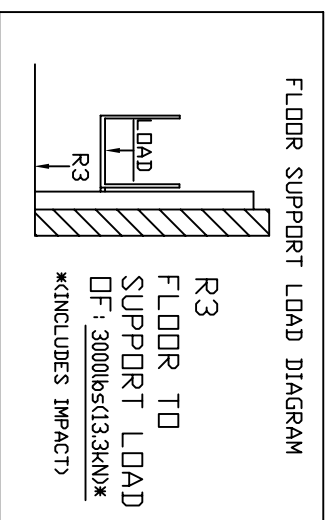

THE INFORMATION DISCLOSED HEREIN IS THE EXCLUSIVE PROPERTY OF **savarida**™

AND MAY NOT BE USED BY OTHERS WITHOUT PRIOR WRITTEN CONSENT

CUSTOMER: _____ DATE: 11/22/2011 REVISION: 000

PROJECT: _____ SCALE: 1:1 11/22/2011

LOCATION: _____ DRAFTER: PHILIP TRAN SHEET 1 OF 1

TITLE: MULTILIFT TYPE - 4 45 OPEN DRAWING NO: MULTILIFT PLUS ENCLOSURE